

524120

524200

524400

524600

524669

539747

539747

539600

539600

539400

539400

539200

539200

539000

539000

538954

538954


524120

524200

524400

524600

524669

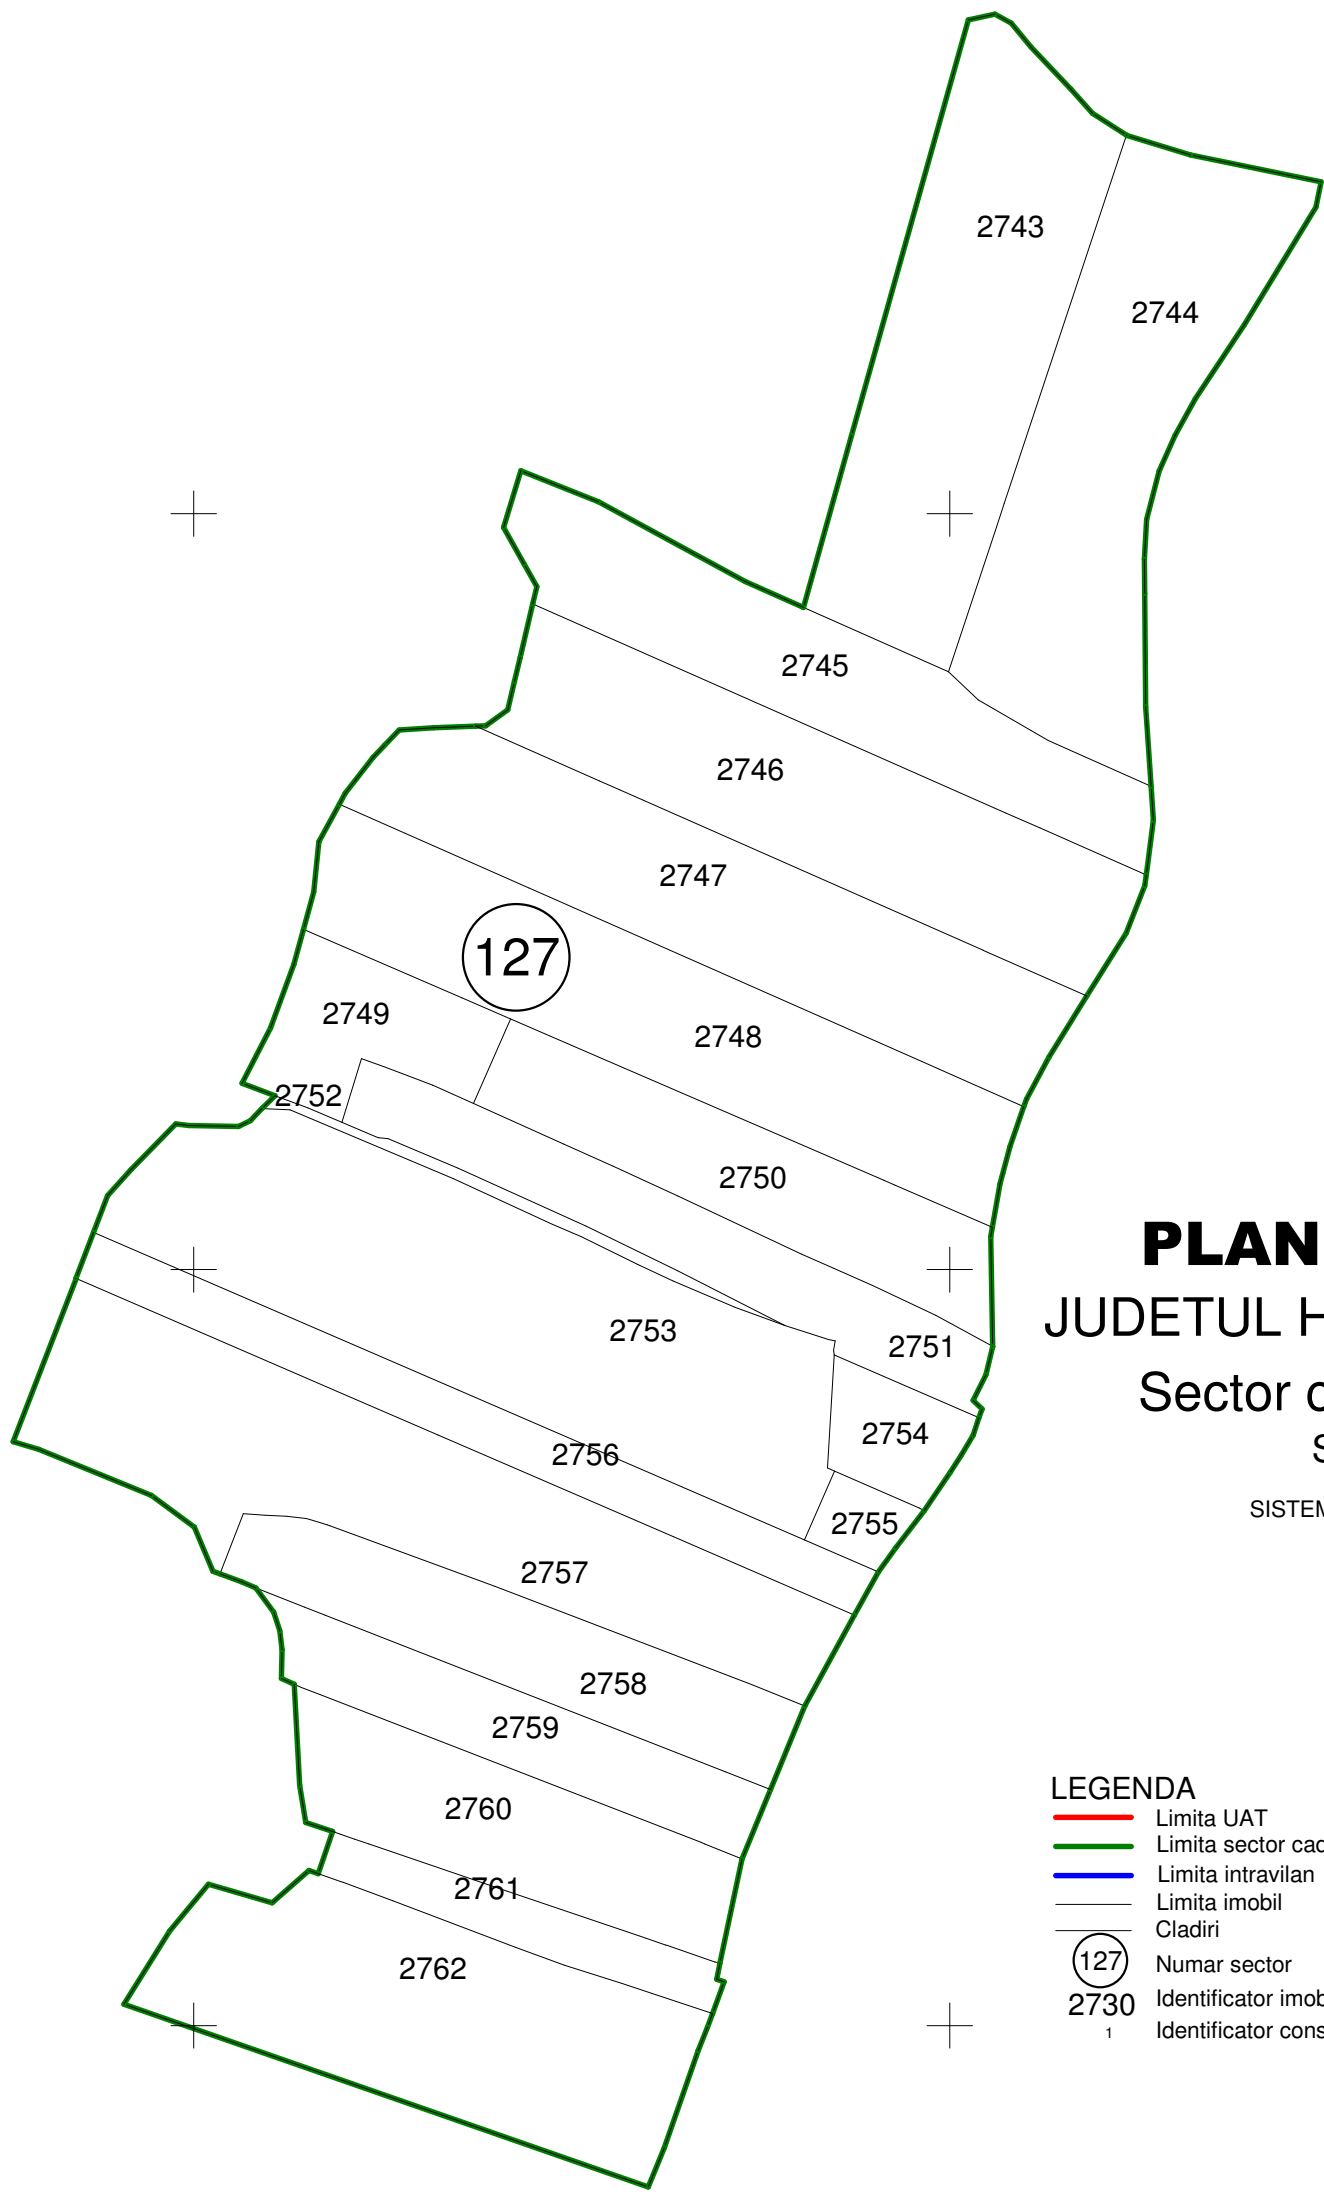


**PLAN CADASTRAL**  
**JUDETUL HARGHITA, UAT Dealu**  
**Sector cadastral nr.127**  
 Scara 1:2000

SISTEM DE PROIECTIE STEREO70  
 -Copie spre publicare-



- LEGENDA**
- Limita UAT
  - Limita sector cadastral
  - Limita intravilan
  - Limita imobil
  - Cladiri
  - 127 Numar sector
  - 2730 Identificator imobil
  - 1 Identificator constructie

Schema de dispunere a sectoarelor cadastrale:

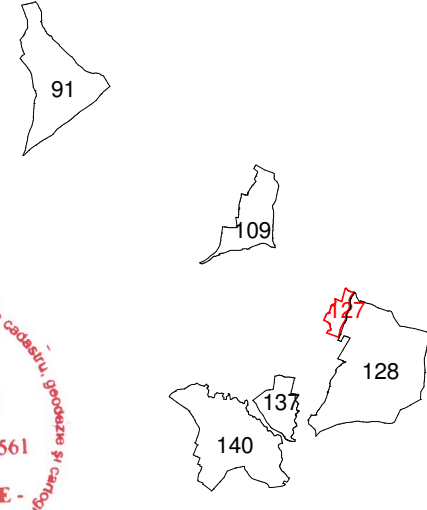

Executant: S.C. CONUS-INC S.R.L.  
 Data: 10.03.2022